


TOWNSHIP 55 S RANGE 38 E

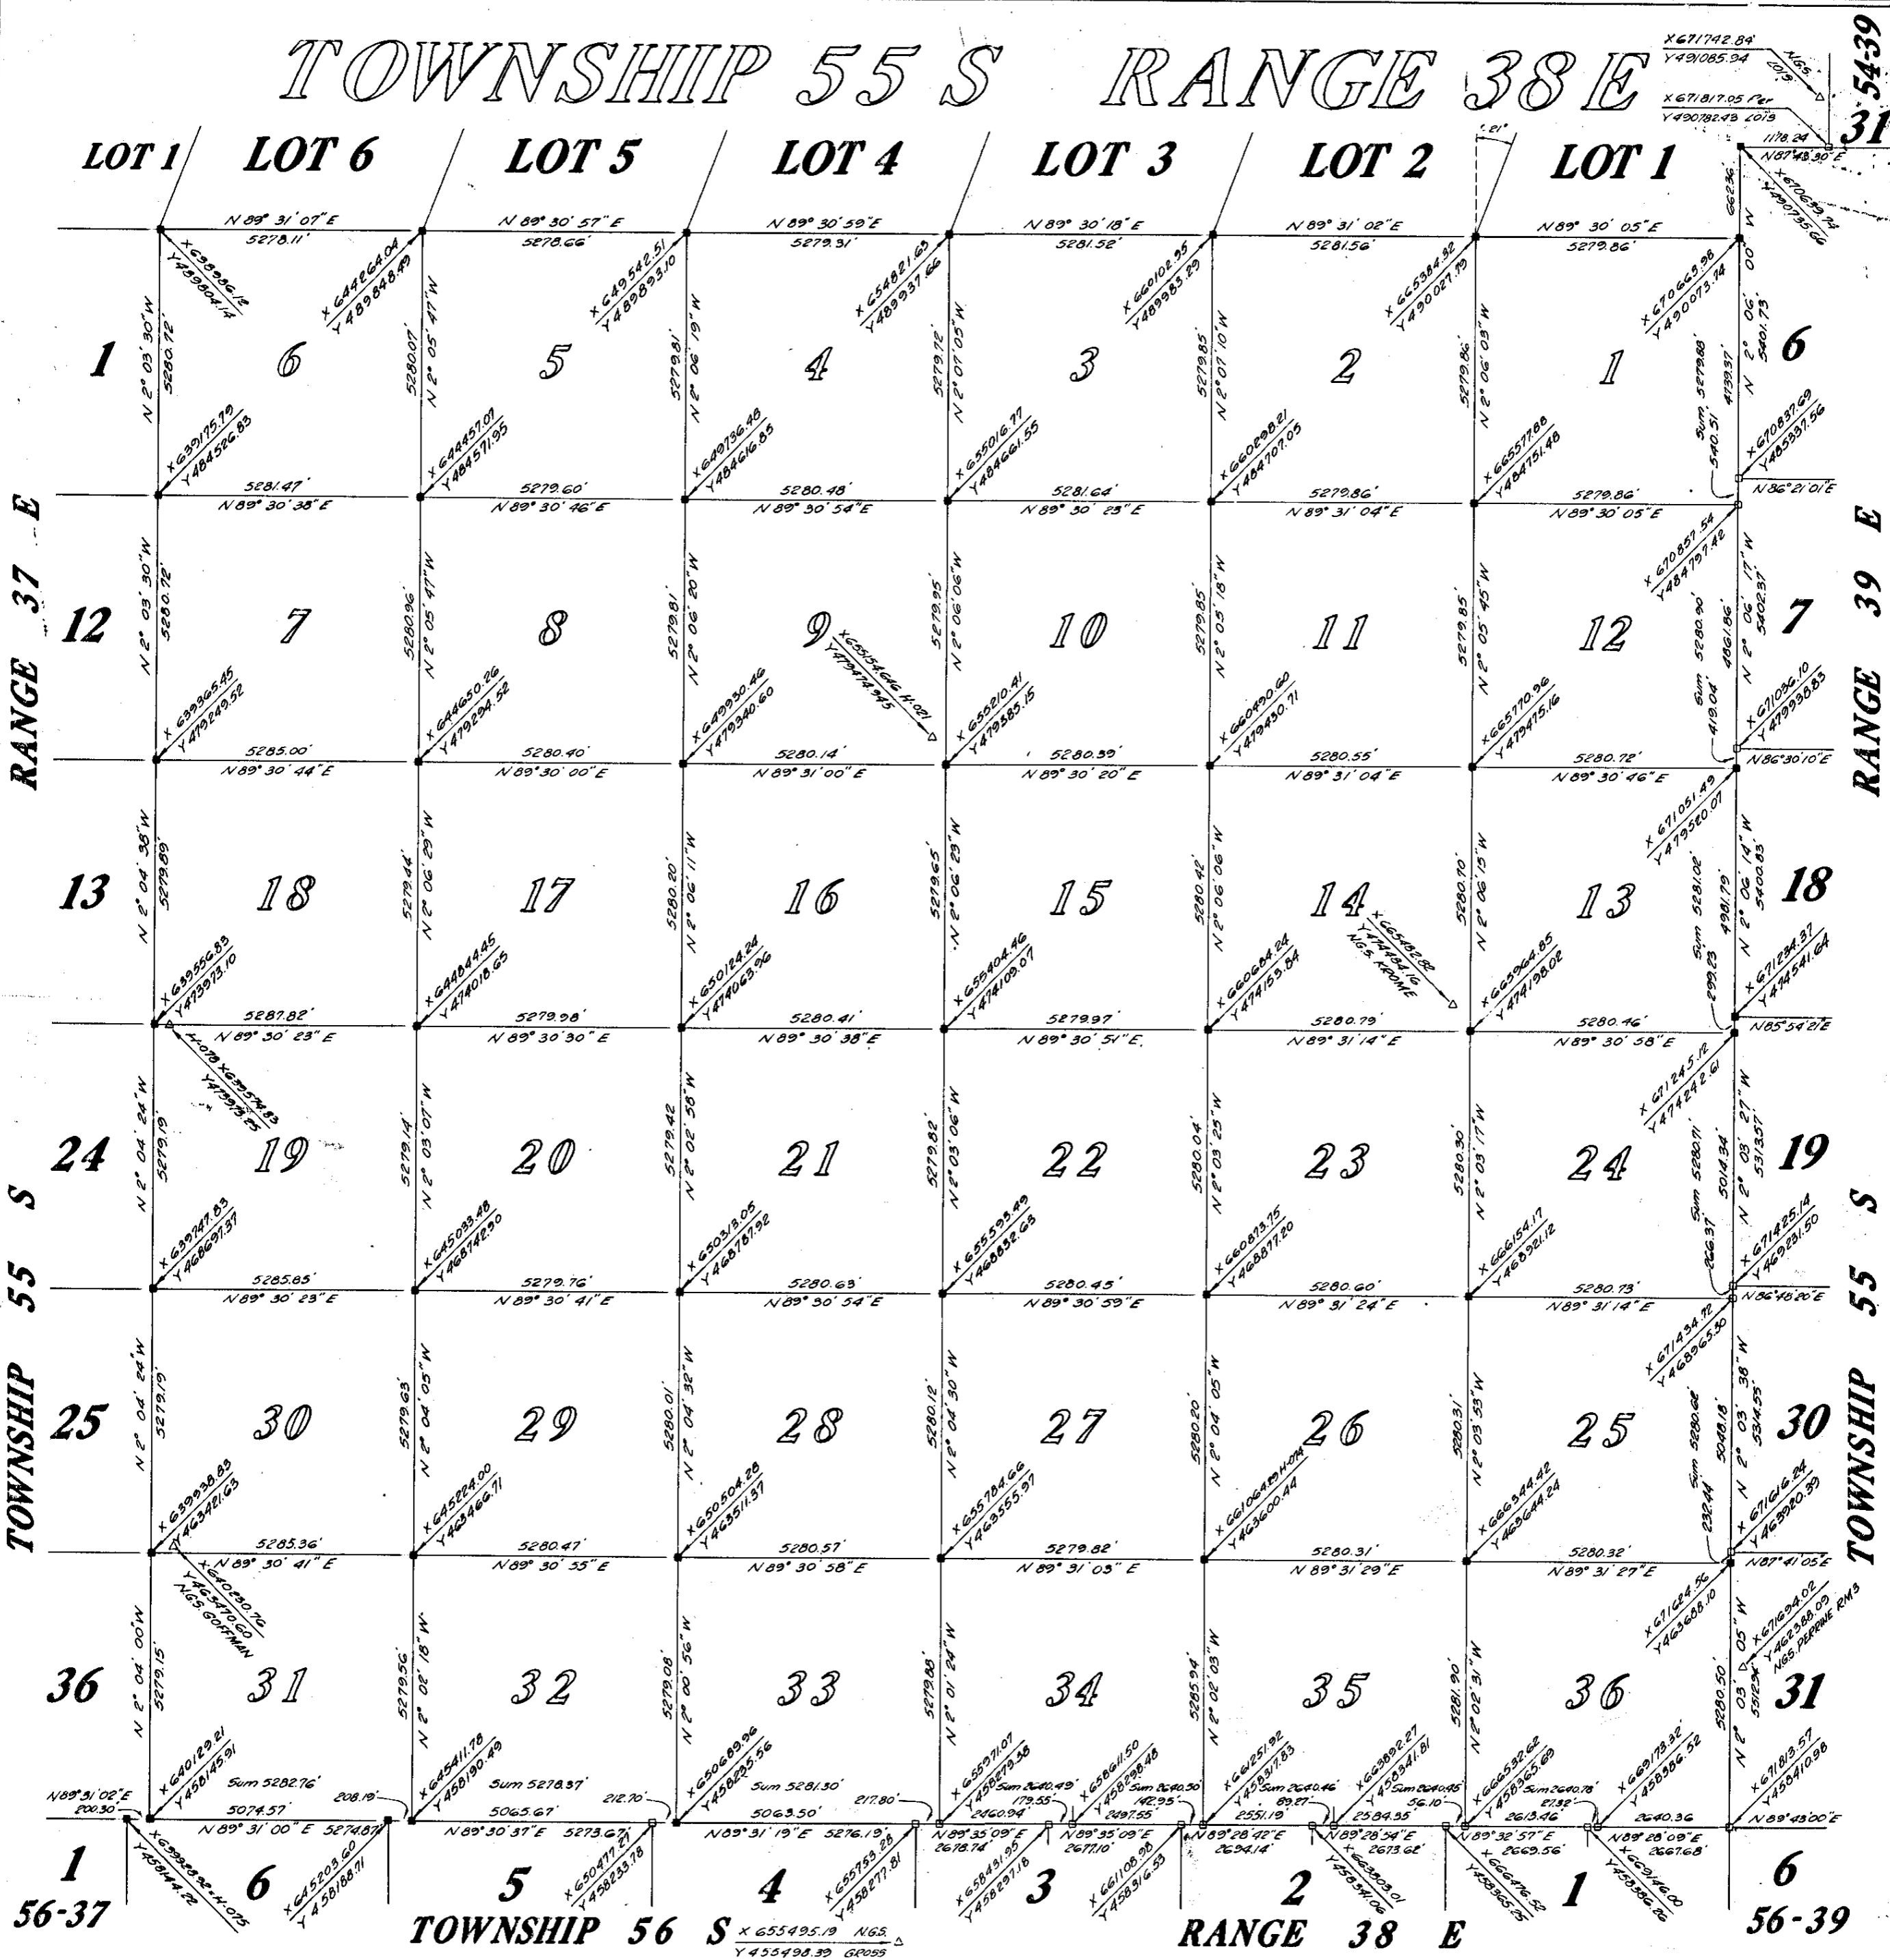

Note: This Township was not Surveyed by any Federal or State Agency Internal Improvement Fund Instructions call for 5280 foot Miles from existing lines on South and East. South 1/4 of Township by Biscayne Engineering Company Portions of North 1/4 by A.R. Toussaint & Association.

METROPOLITAN DADE COUNTY PUBLIC WORKS DEPARTMENT
ENGINEERING SERVICES DIVISION SURVEY SECTION
MAY 1976 NO SCALE

ALL DATA SHOWN IS PER STATE PLANE CO-ORDINATE SYSTEM, FLORIDA, EAST ZONE, NATIONAL GEODETIC SURVEY, 1974 ADJUSTMENT.

LEGEND
 □ Pipe in Concrete Monument
 ■ Brass Disc in Concrete Monument
 △ Horizontal Control Monument

Surveyed	NR/RJ
Calculated	J.C.F.
Drawn	T.R.F.
Checked	J.C.F.
Revision	Corrected Y Coord. NE Cor. Dec. 2
	8/23/89 T. J. S.