


NOTE: MANY PROPERTY BOUNDARIES DO NOT AGREE WITH THE LAND LINES SHOWN ON THIS SHEET. SEE COURT CASES REGARDING BOUNDARY DISPUTES AND SETTLEMENT AGREEMENTS

# TOWNSHIP 55 S RANGE 39 E

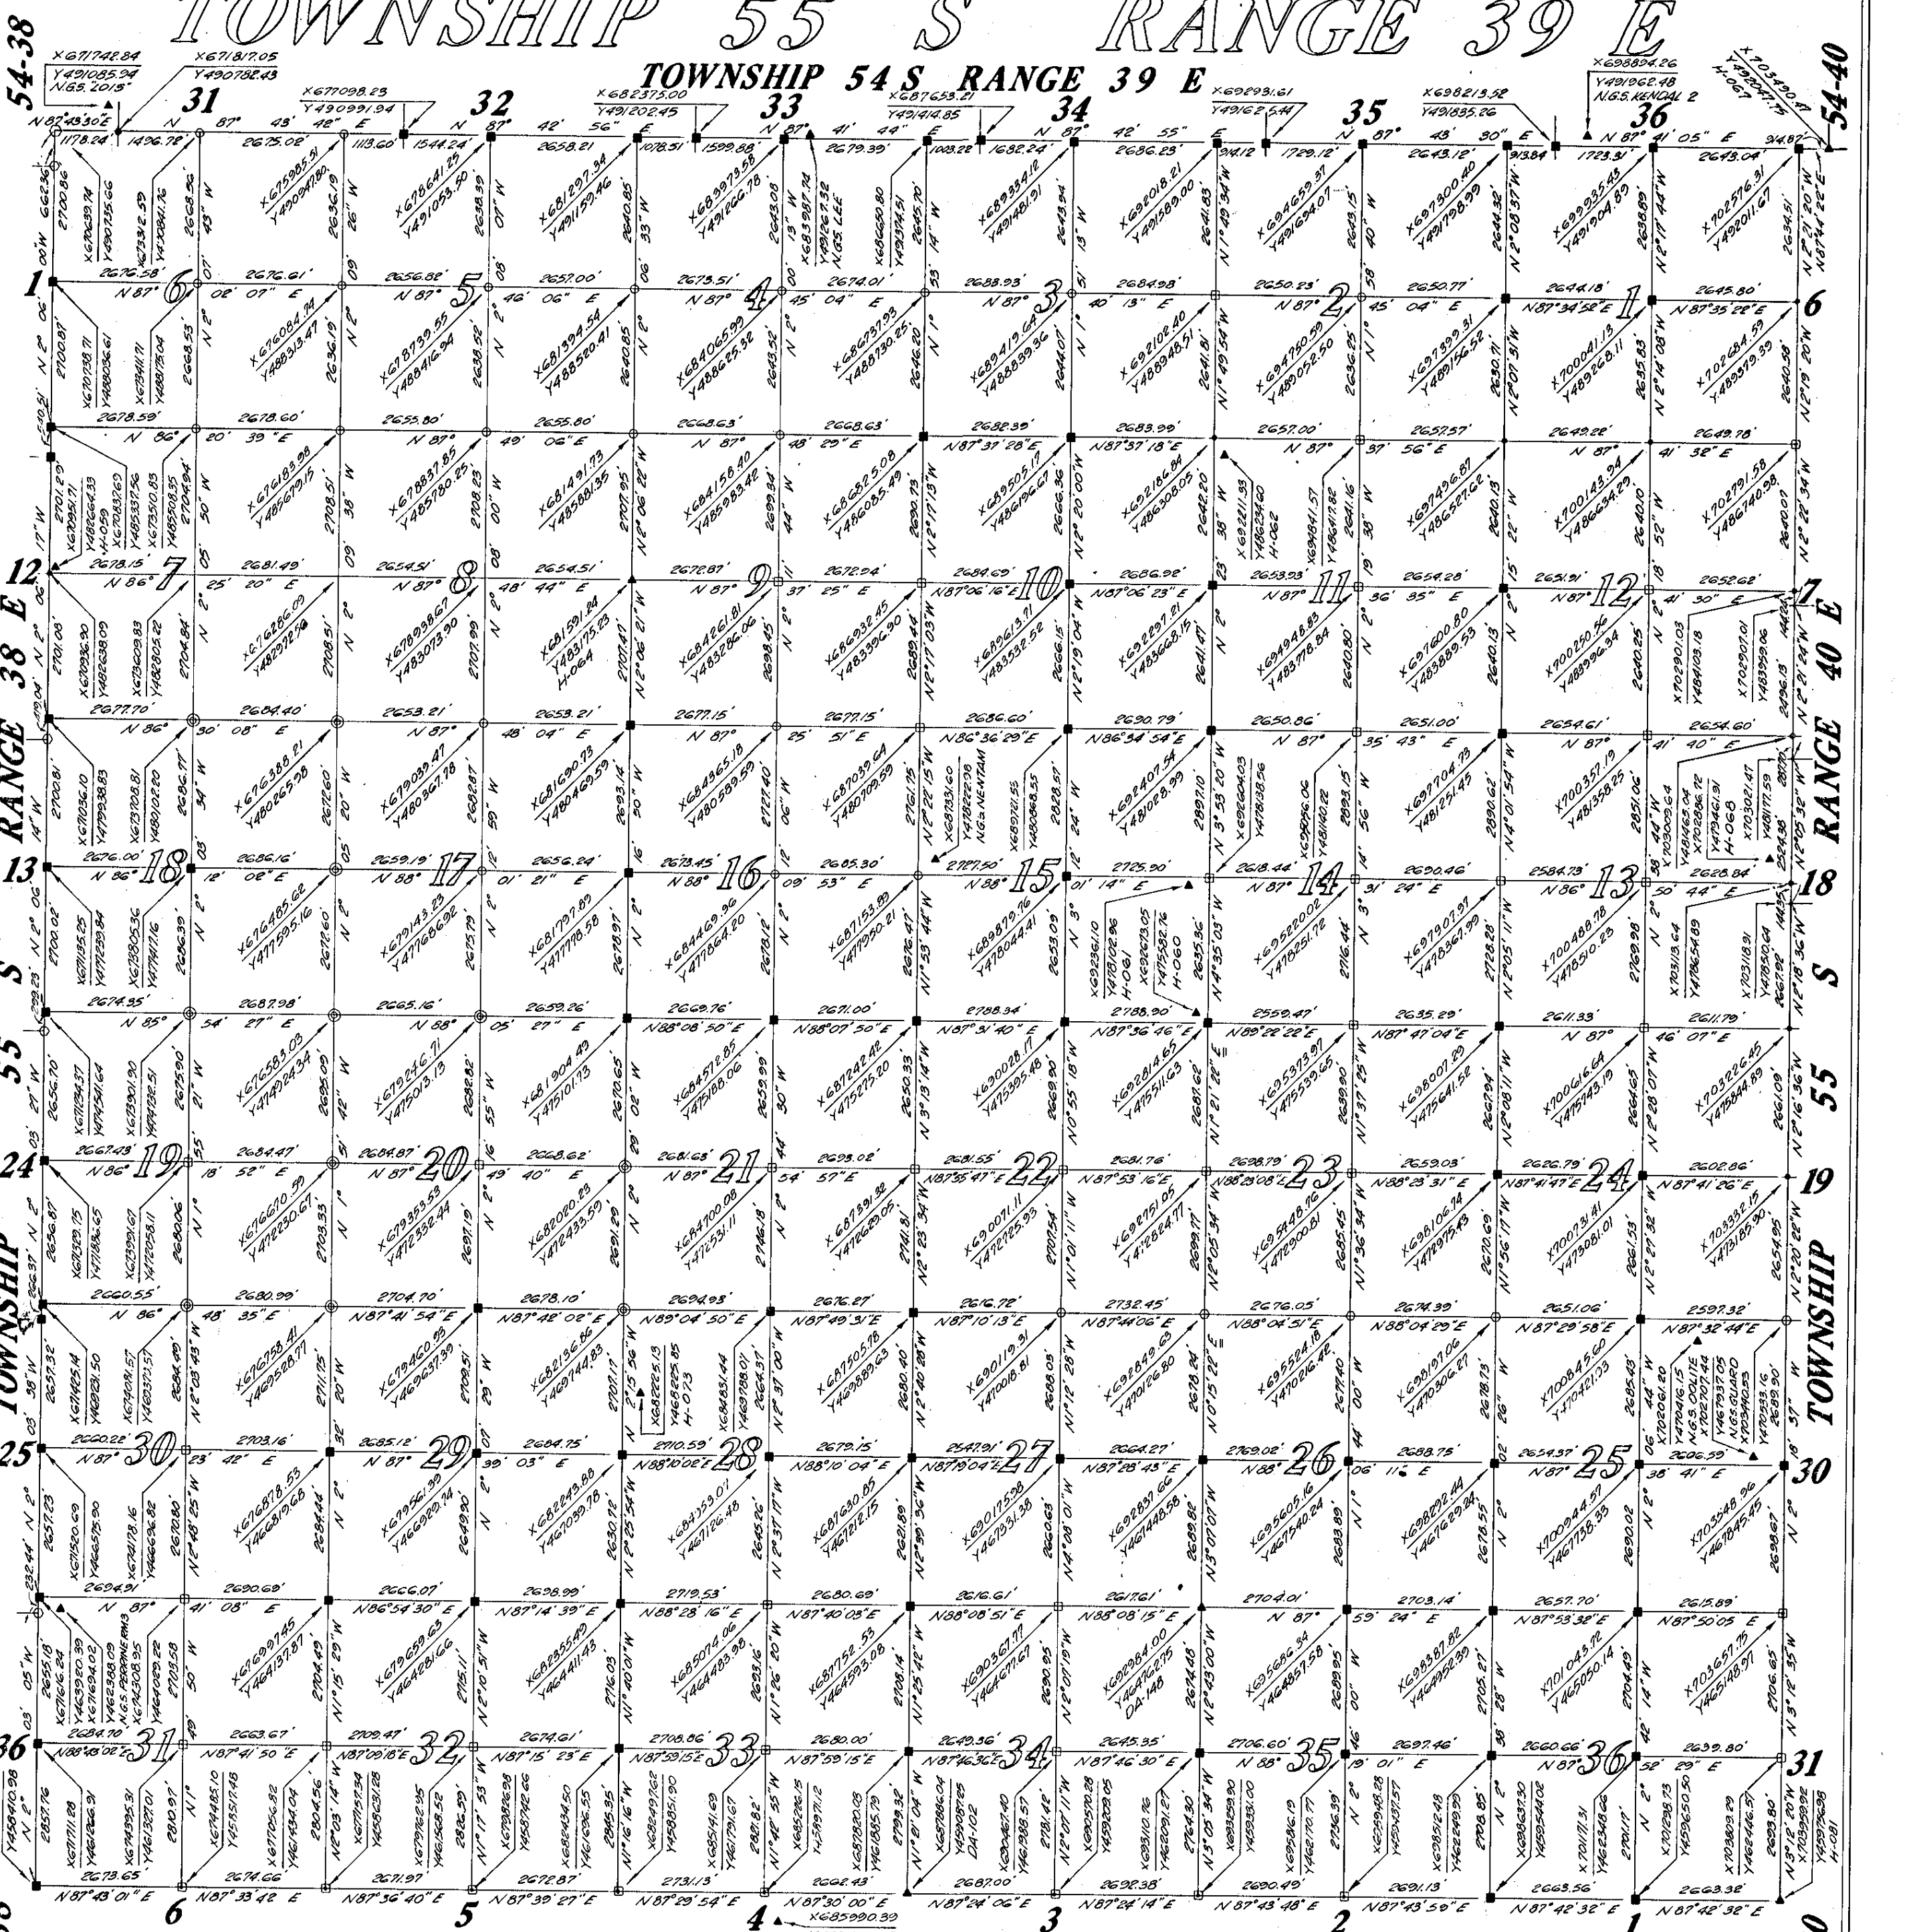

Note: This is a revision of the 1965 Dade County Map of this Township. Based upon considerable additional Horizontal Control by National Geodetic Survey and replacement of numerous destroyed Monuments. Reference: Dade County Field Book 519

## TOWNSHIP 56 S RANGE 39 E

METROPOLITAN DADE COUNTY PUBLIC WORKS DEPARTMENT  
ENGINEERING SERVICES DIVISION SURVEY SECTION  
AUGUST 1977  
NO SCALE

ALL DATA SHOWN IS PER STATE PLANE CO-ORDINATE SYSTEM, FLORIDA, EAST ZONE, NATIONAL GEODETIC SURVEY, 1974 ADJUSTMENT.

- LEGEND**
- Horizontal Control Monument, Brass Disc
  - Dade County Brass Disc in Concrete
  - Standard Iron Pipe in 10" Square Monument w/ Angle Iron Guard in Concrete
  - Standard Iron Pipe in 10" Square Concrete Monument
  - 1 1/4" Iron Pipe in Concrete
  - Old Iron Pipe in 12" Square Concrete Monument
  - ✦ Spike with Brass Washer in Furring
  - ⊕ Iron Pipe
  - ⊙ BISCAYNE ENGINEERING'S Iron Pipe in Round Concrete Monument

Surveyed	J.C.F.
Calculated	J.C.F.
Drawn	T.R.F.
Checked	J.C.F.