


# TOWNSHIP 55 S RANGE 40 E

## TOWNSHIP 54 S RANGE 40 E

## TOWNSHIP 56 S RANGE 40 E

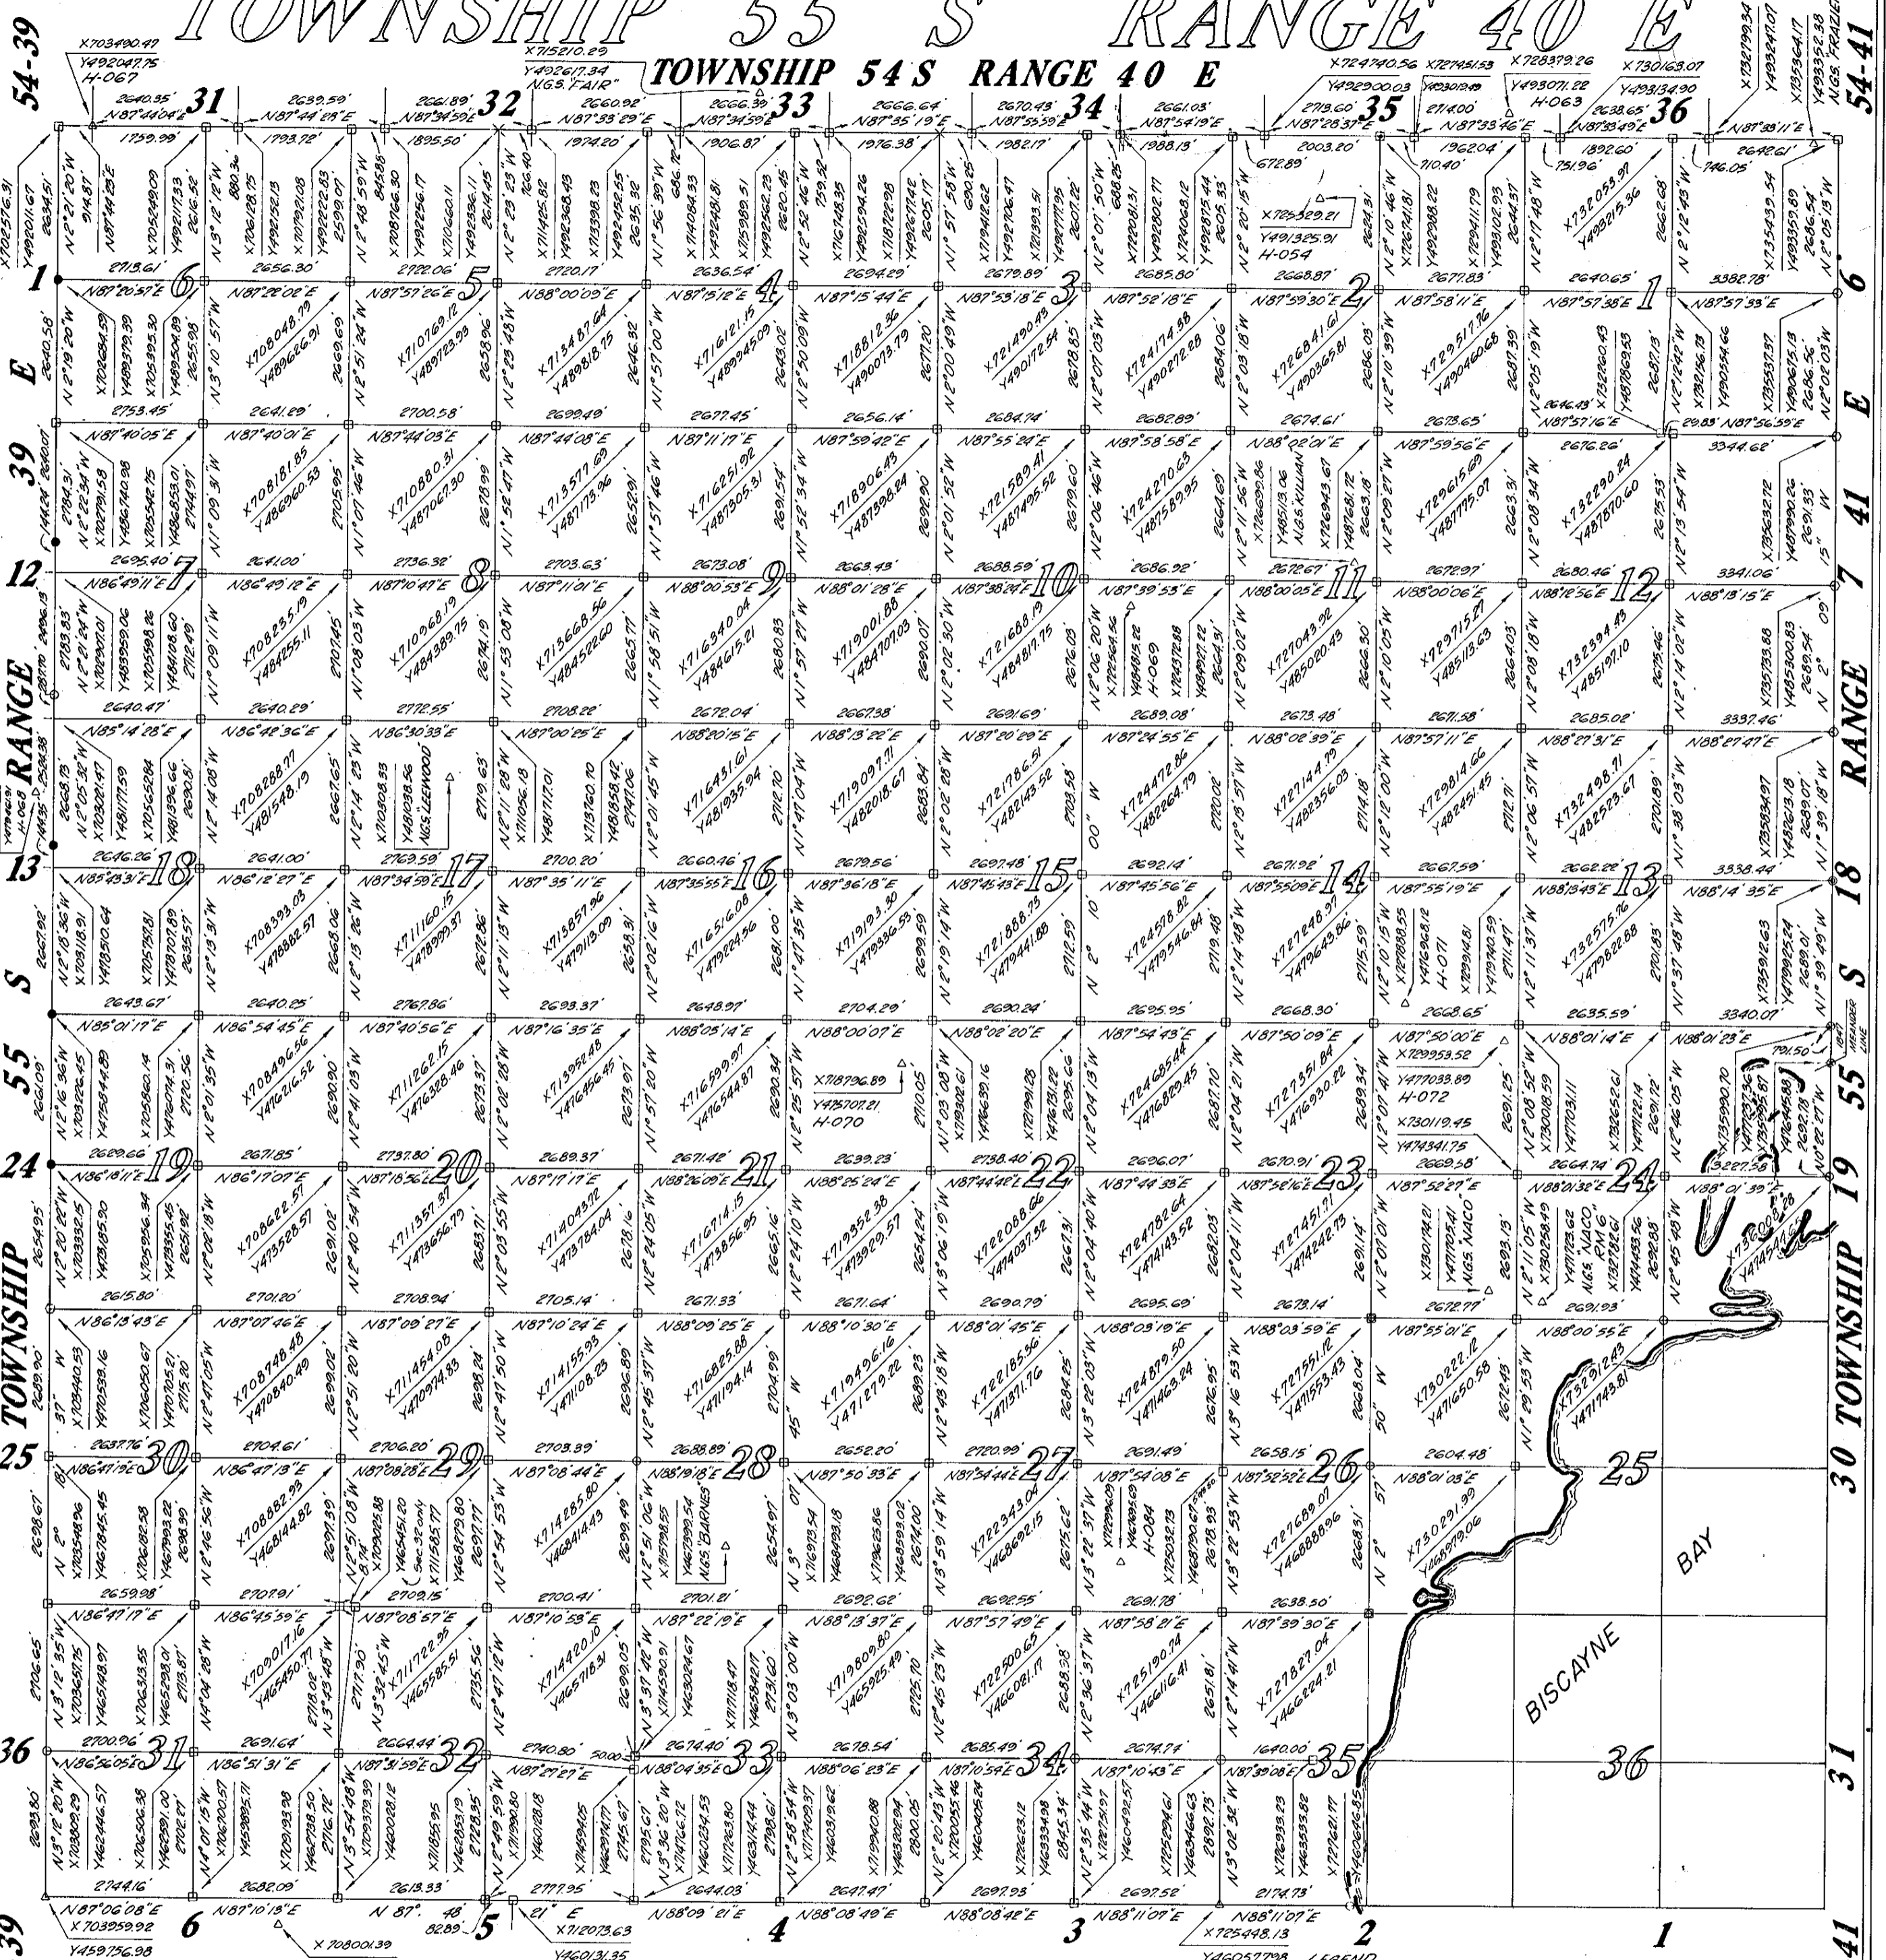

54-39  
39  
12  
13  
55  
24  
25  
36  
56-39

54-41  
6  
7  
18  
55  
30  
31  
56-41

Note:  
This is a revision of the 1965  
Dade County Map of this Township.

Based upon considerable additional  
Horizontal Control by National Geodetic  
Survey and replacement of numerous  
destroyed Monuments.

Reference: Dade County Field Book 776

METROPOLITAN DADE COUNTY PUBLIC WORKS DEPARTMENT  
ENGINEERING SERVICES DIVISION, SURVEY SECTION.  
DECEMBER 1977

ALL DATA SHOWN IS PER STATE PLANE CO-ORDINATE  
SYSTEM, FLORIDA, EAST ZONE, NATIONAL GEODETIC  
SURVEY, 1974 ADJUSTMENT.

### LEGEND

- △ = Horizontal Control Monument, Brass Disc
- = Dade County Brass in Concrete
- = Concrete Monument 8" x 10" with Pipe
- = Spike with Dade County Brass Washer
- = Pipe
- ⊗ = General Land Office Brass Disc in Concrete
- \* = Drill Hole in Concrete w/cross cut
- ⊙ = Manhole with Diagonal Straddlers
- ⊠ = Pipe in Cast Iron Box

Surveyed	J.C.F.
Calculated	J.C.F.
Drawn	T.E.F.
Checked	J.C.F.