


TOWNSHIP 56 S RANGE 39 E

TOWNSHIP 55 S RANGE 39 E

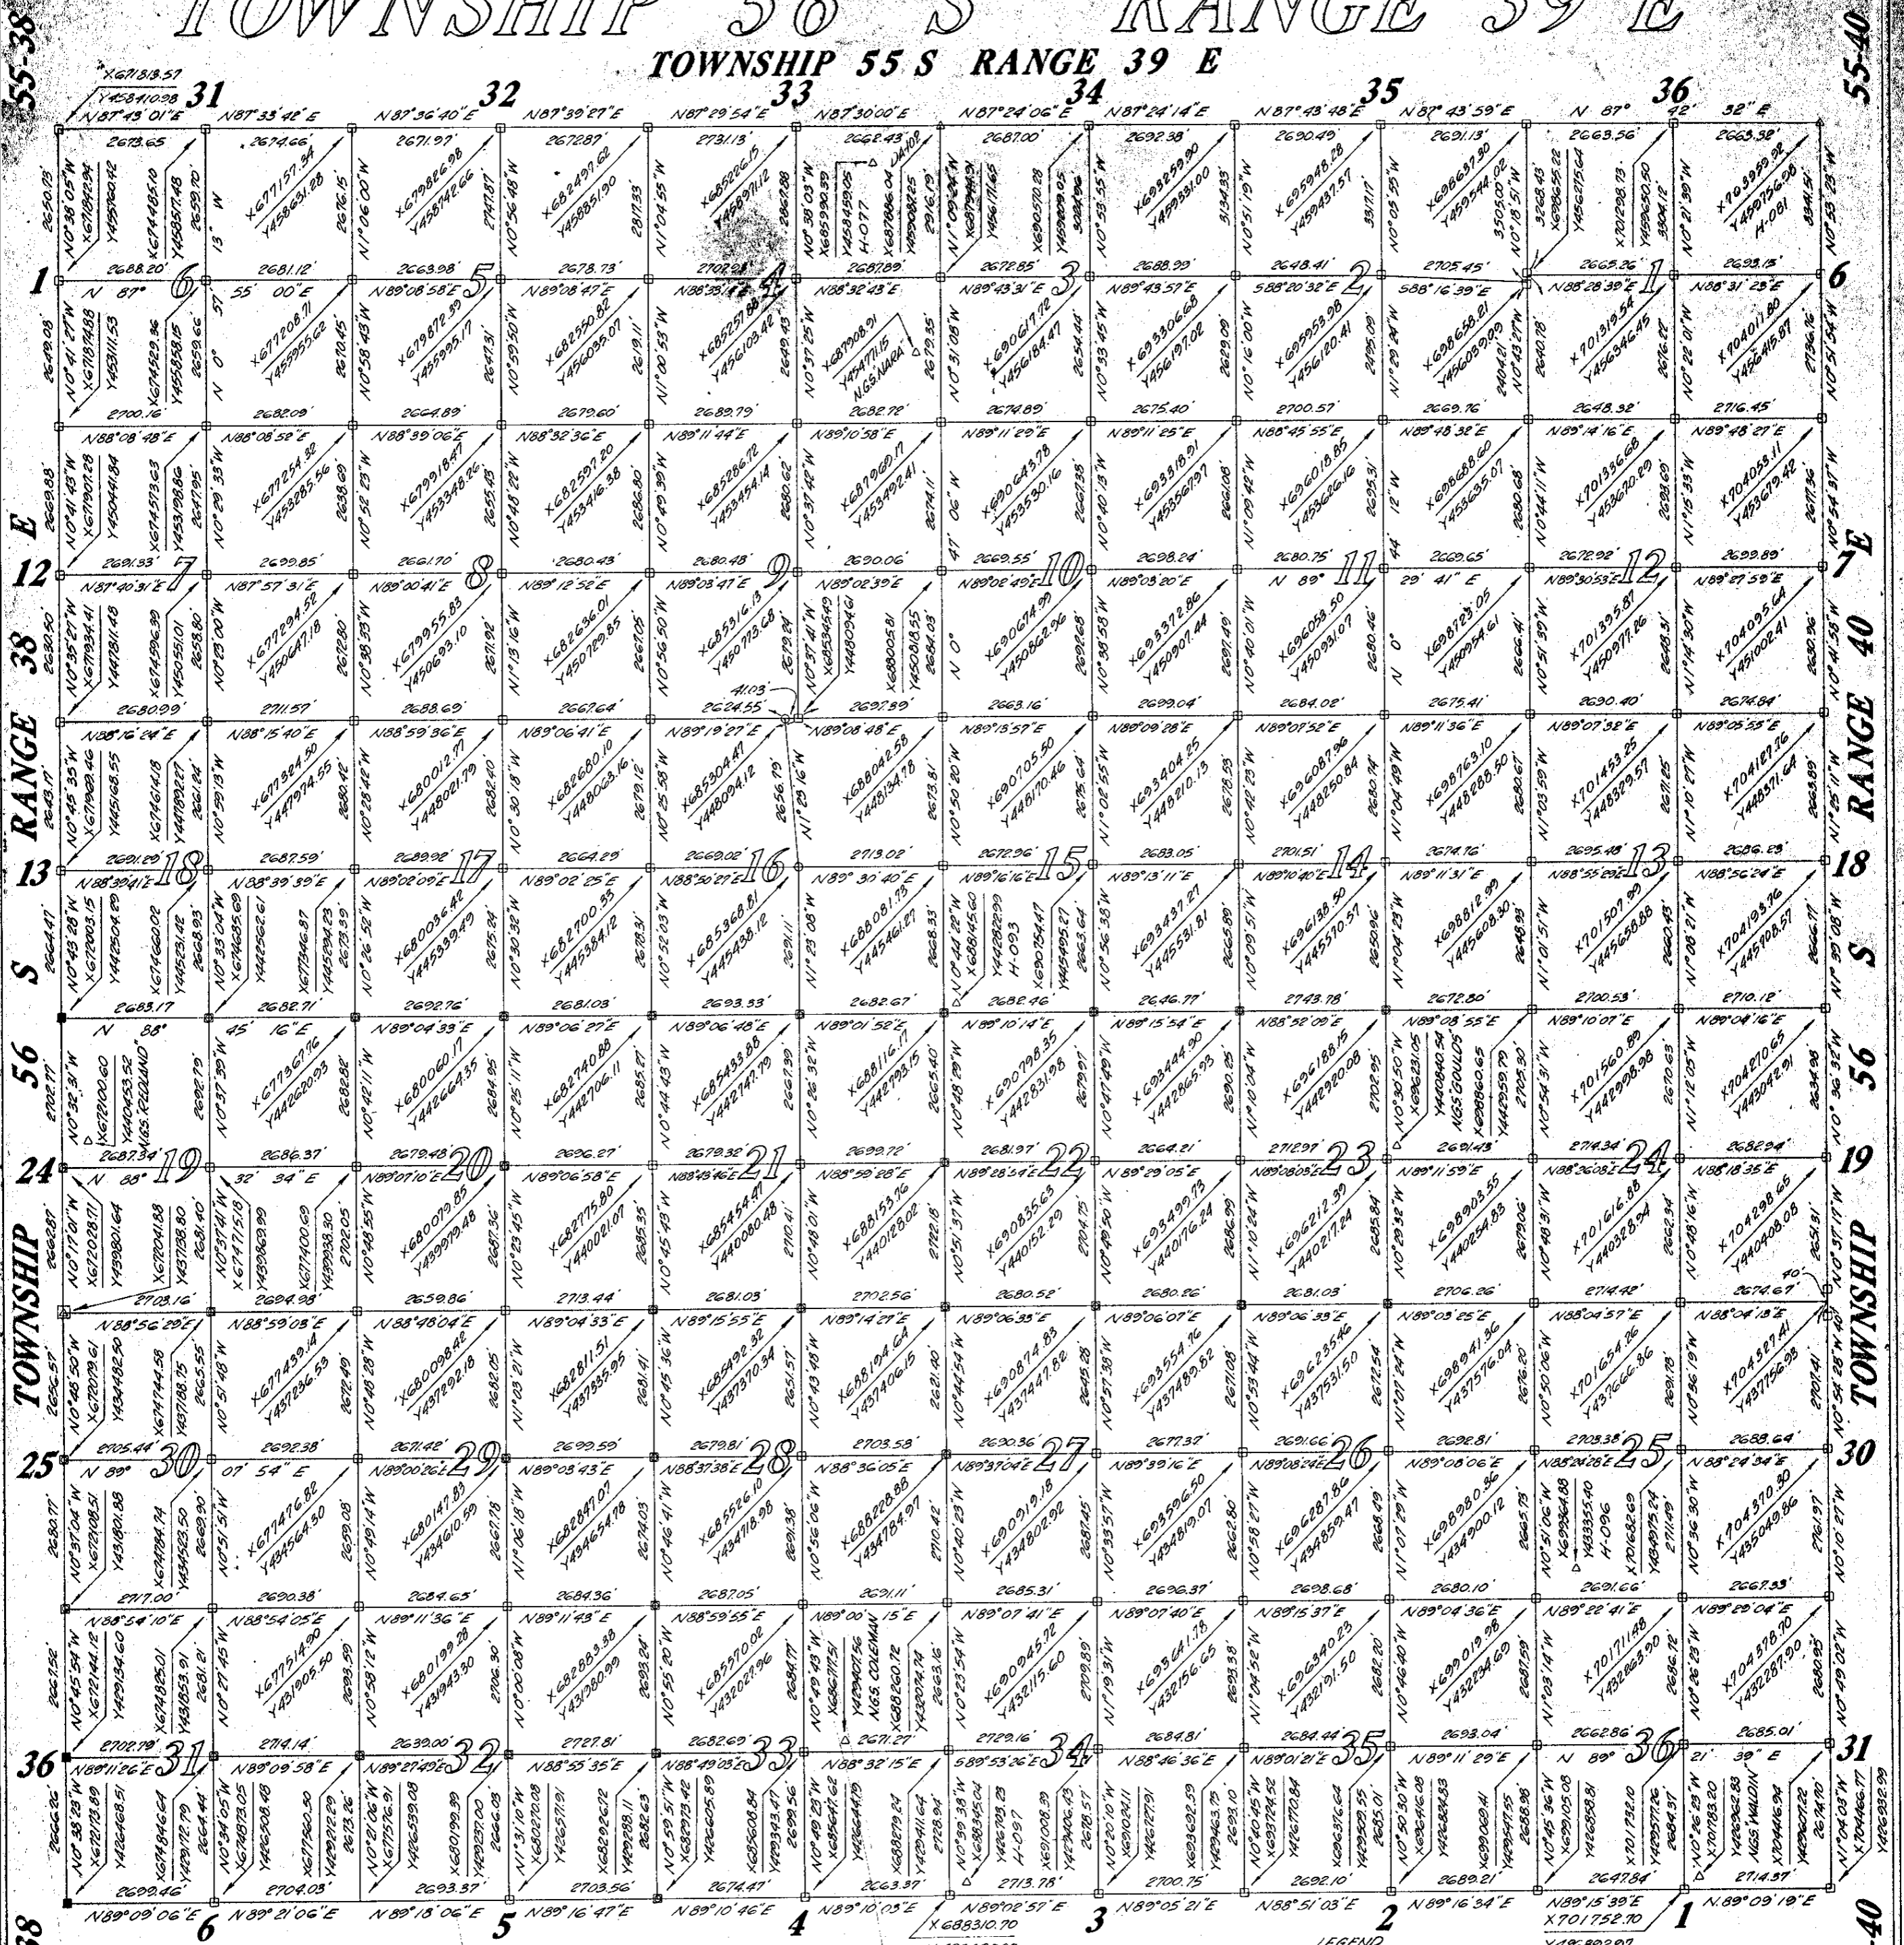

Note:
 This is a revision of the 1963 Dade County Map of this Township.
 Based upon considerable additional Horizontal Control by National Geodetic Survey and replacement of numerous destroyed Monuments.
 Reference: Dade County Field Book #56

TOWNSHIP 57 S RANGE 39 E

METROPOLITAN DADE COUNTY PUBLIC WORKS DEPARTMENT
 ENGINEERING SERVICES DIVISION, SURVEY SECTION
 JANUARY 1978
 NO SCALE

ALL DATA SHOWN IS PER STATE PLANE CO-ORDINATE SYSTEM, FLORIDA, EAST ZONE, NATIONAL GEODETIC SURVEY, 1974 ADJUSTMENT.

- LEGEND
- = Horizontal Control Monument, Brass Disc
 - = Concrete Monument 3"10" with Pipe
 - = Casting Filled to Surface with Brass Disc
 - ▣ = Pipe in Casting with Lid
 - ⊠ = Brass Disc in Casting with Lid
 - ⊕ = Pipe

Surveyed	J.C.F.
Calculated	J.C.F.
Drawn	J.R.F.
Checked	J.C.F.