


TOWNSHIP 56 S RANGE 40 E

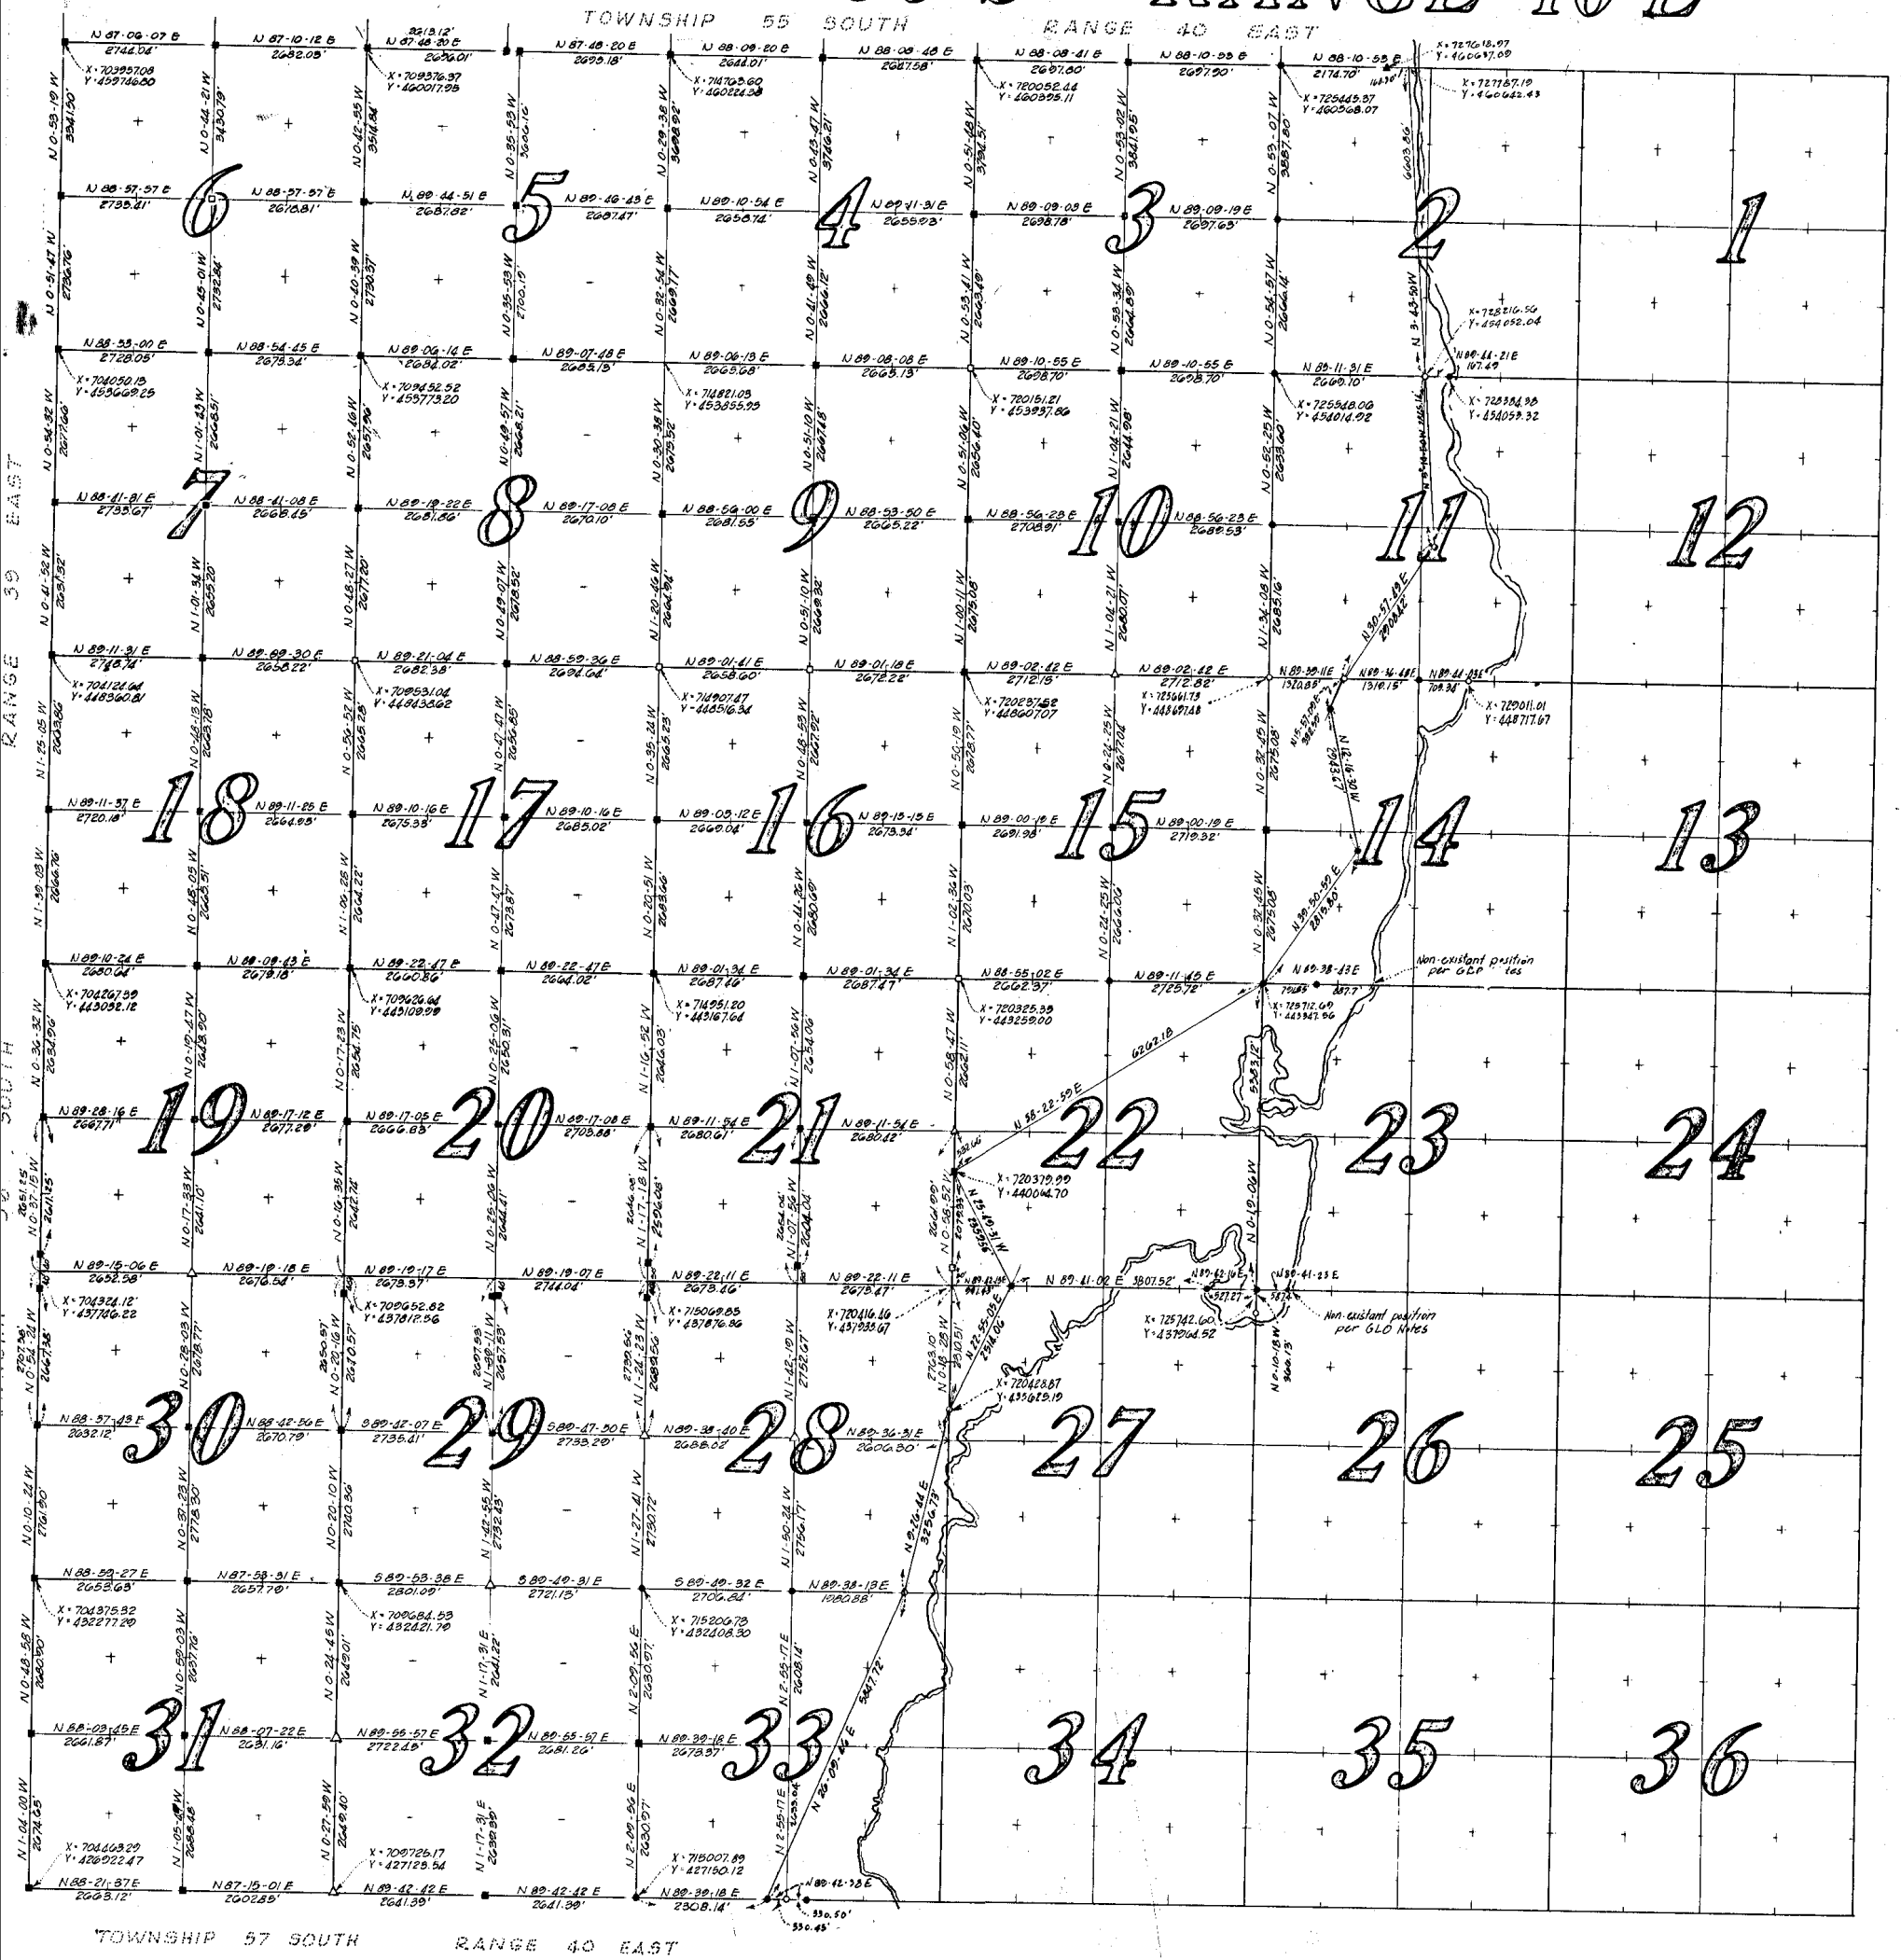

TOWNSHIP 57 SOUTH RANGE 40 EAST

PREPARED BY THE
METROPOLITAN DADE COUNTY PUBLIC WORKS DEPARTMENT
 ENGINEERING DIVISION

JUNE 1960

NO SCALE

LEGEND

- Standard Iron Pipe in 10" Square Concrete (Numbered)
- Standard Iron Pipe in 10" Square Concrete (Un-numbered)
- General Land Office Monument w/Brass Disc (Rebuilt)
- General Land Office Monument Without Brass Disc (Rebuilt)
- ▲ Central and South Florida Flood Control District Monument
- ▲ 1 1/2" Iron Pipe

Drawn	J.F.
Checked	H.B.
Approved	J.C.

Ref. F.B. 601