


TOWNSHIP 57 S RANGE 37 E

TOWNSHIP 56 S RANGE 38 E

TOWNSHIP 58 S RANGE 38 E

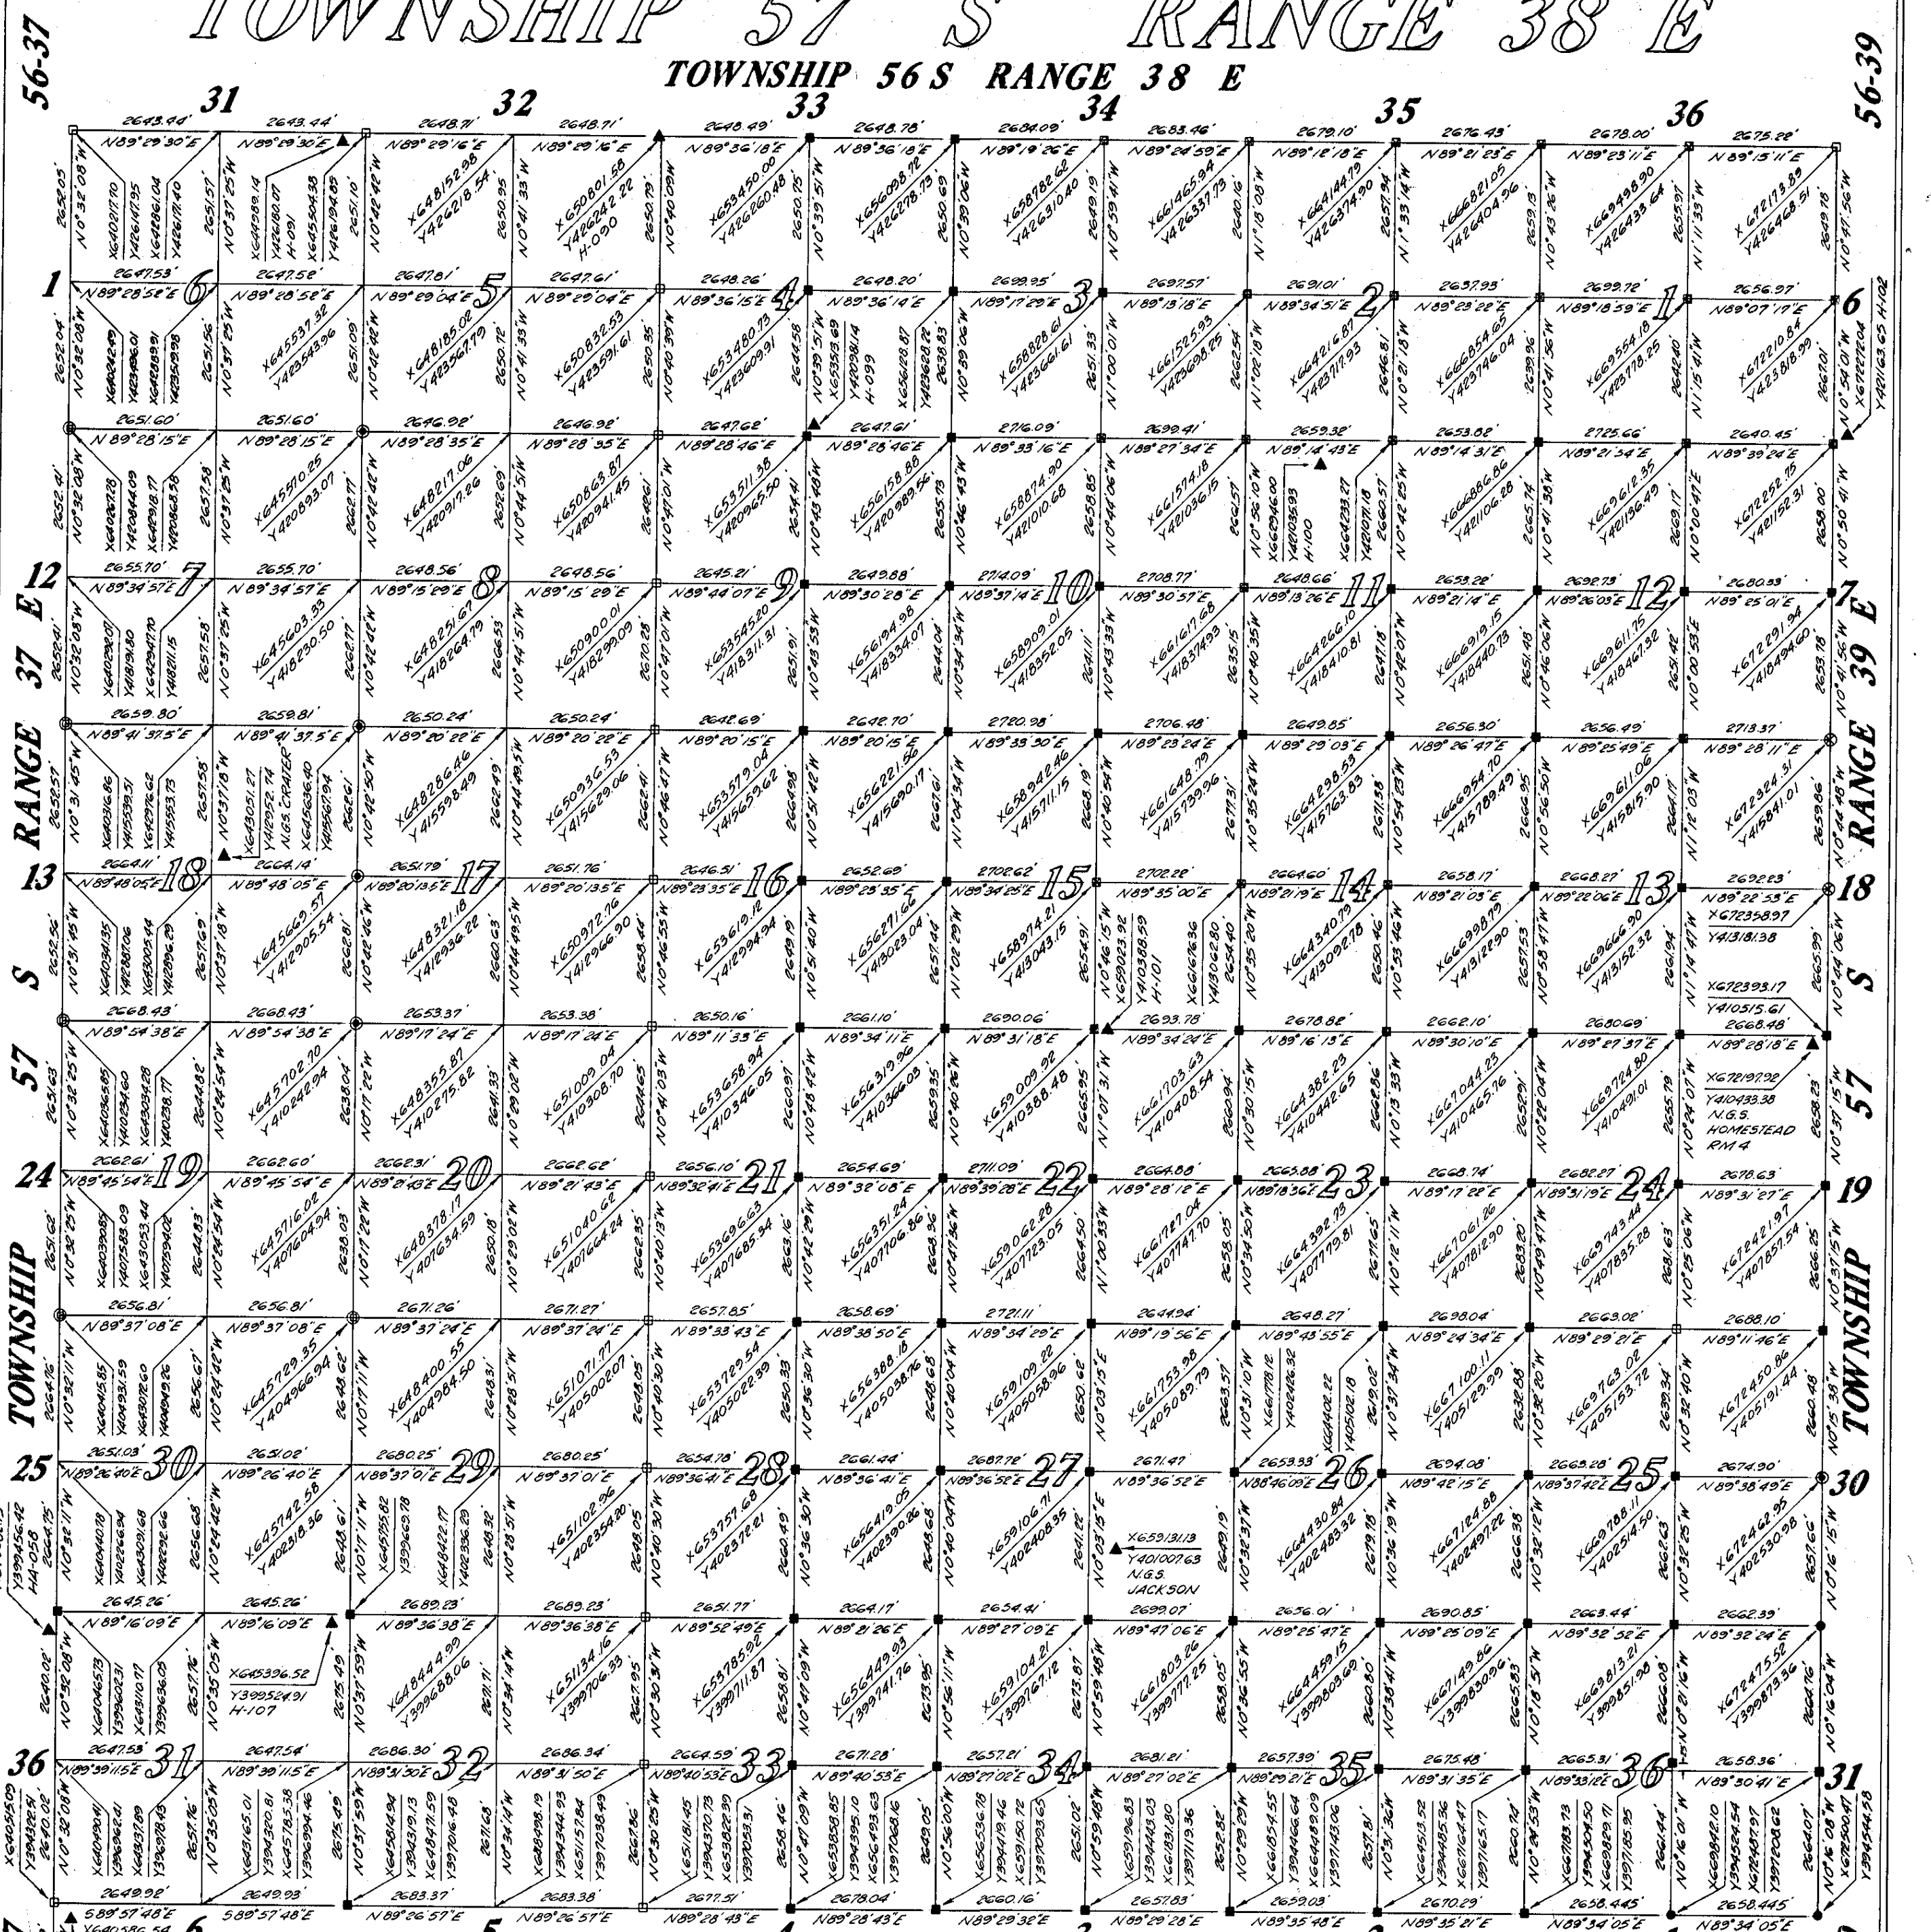

Note:
This is a revision of the December 1962 Dade County Map of this Township.
Based upon considerable additional Horizontal Control by National Geodetic Survey and replacement of numerous destroyed Monuments.

METROPOLITAN DADE COUNTY PUBLIC WORKS DEPARTMENT
ENGINEERING SERVICES DIVISION SURVEY SECTION
JANUARY 1977
NO SCALE

ALL DATA SHOWN IS PER STATE PLANE CO-ORDINATE SYSTEM, FLORIDA, EAST ZONE, NATIONAL GEODETIC SURVEY, 1974 ADJUSTMENT.

LEGEND

- = Pipe in Concrete Monument
- = D.C. Brass Disc in Concrete Monument
- ⊠ = Cast Iron Box w/Point Underground
- ⊞ = Cast Iron Box w/Brass Disc. (Flush)
- ⊙ = Round Concrete Monument w/Brass Plate
- ⊗ = Straddled Sanitary Sewer Manhole
- ⊘ = Round Concrete Monument w/Pipe
- = Massive Steel Pipe or Axle
- ▲ = Horizontal Control Monument, Brass Disc.

Surveyed	J.C.F.
Calculated	J.C.F.
Drawn	T.R.A.
Checked	J.C.F.