



TOWNSHIP 58 S RANGE 38 E

-COMPILED-

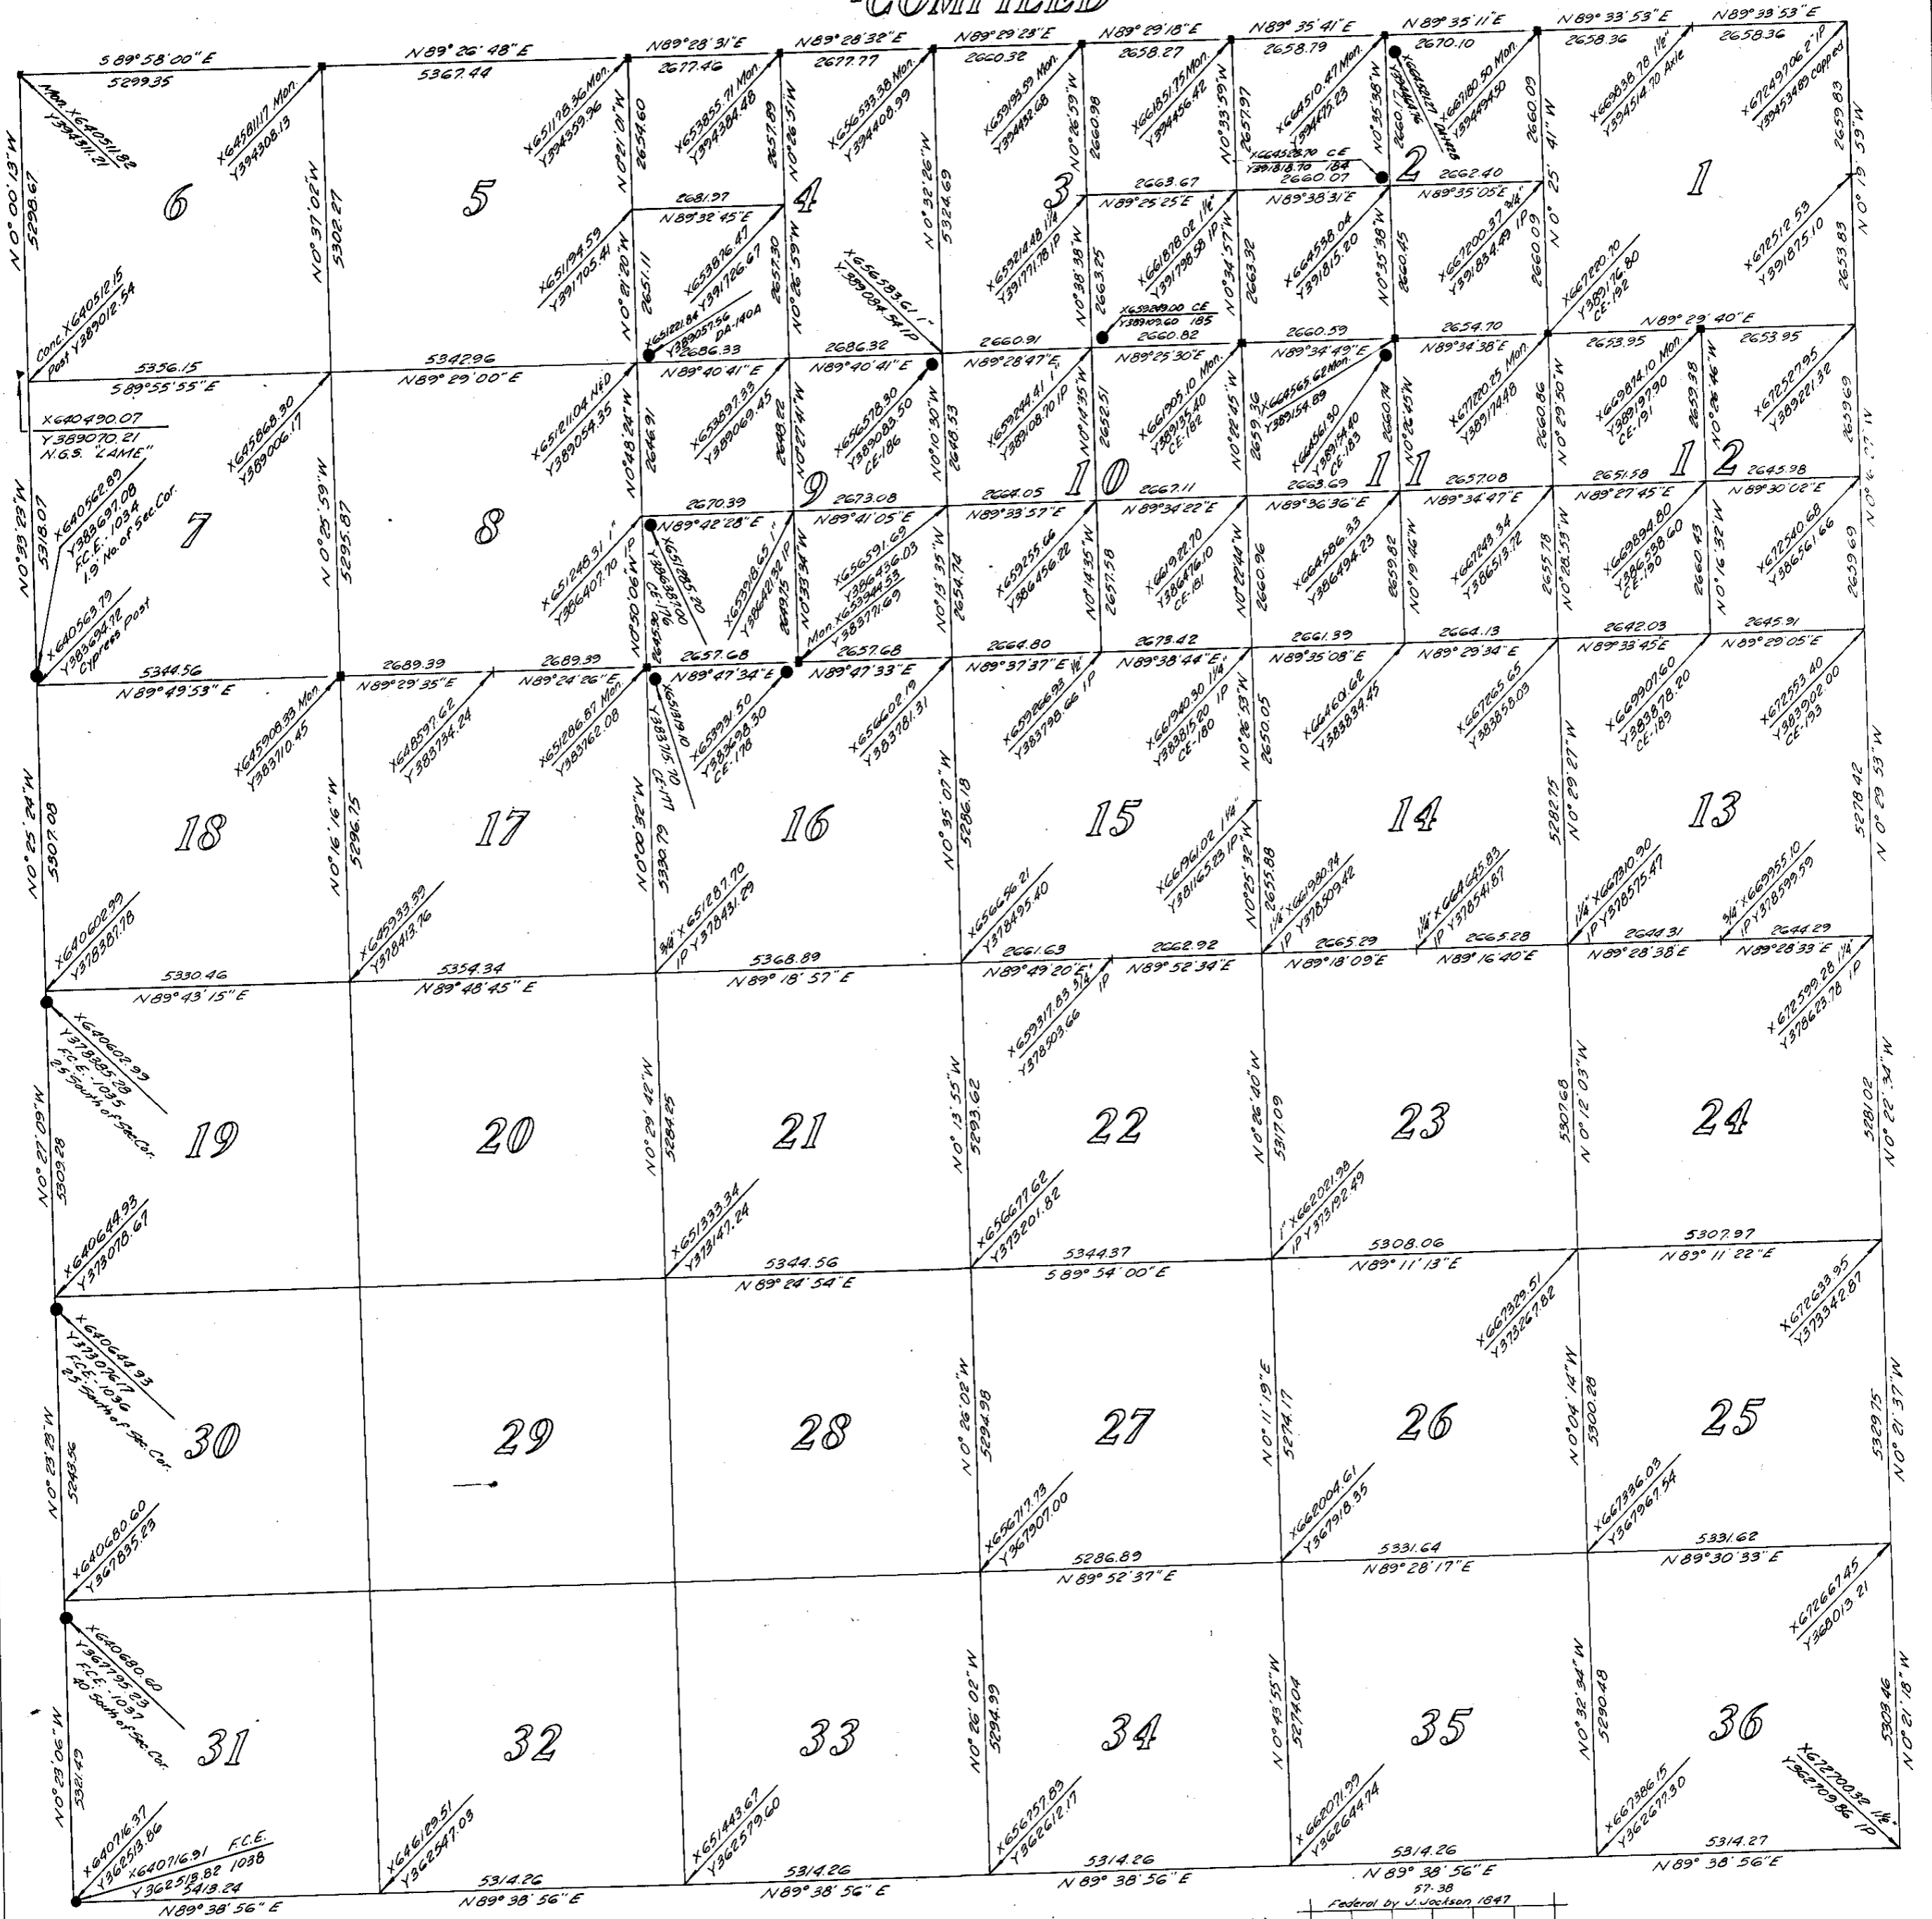

Notes On Sources Of DATA COMPILED Above.

North Line per County Survey of Township 57 S, Rge. 38 E. 5 1/4 miles on West Line per F.C.E. Series with Rough Ties to Section Corners.
 South Line per C&S F.C.D. R/W Maps for Canals C-110 & C-111 and are reasonable proportion to Original Govt. Survey of Township 59 S, Rge. 38 E.
 Data in NE 1/4 of Township is based on CE & DA Series and to some extent on County Traverses.
 CE and DA Series have been Adjusted $x+20$, $y:-50$ to be more Compatible with Co-ordinate Values in Township 57 S, Rge. 38 E.
 All areas not mentioned above are based on C&S F.C.D. and U.S.C. of E. Surveys for Location of Canals C-110 and C-111

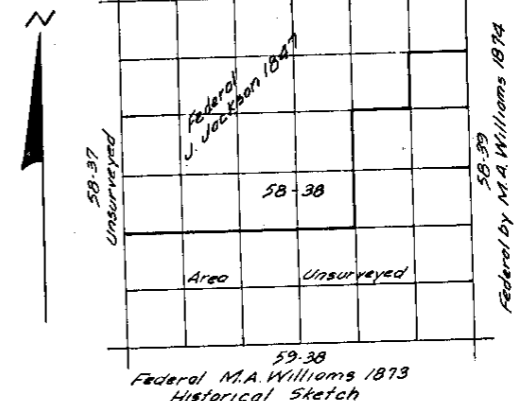

All Data is Based On The State Plane Co-ordinate System, Florida, East Zone, Third Order
 J.C. Frazier for Dade County
 No scale November 1973

Surveyed	J.C.F.
Drawn	T.R.F.
Checked	J.C.F.